


General Notes

1. Do not scale drawings.
 2. All dimensions are in millimetres unless noted otherwise.
 3. All dimensions shall be verified on site before proceeding.
 4. Foster + Partners and Walker Farnold Architects Inc shall be notified in writing of any discrepancies.
 5. The copyright of this drawing is the property of Foster + Partners.
- The drawing is to be used for the design of the building. It is not to be used for any other purpose without the prior written permission of Foster + Partners.

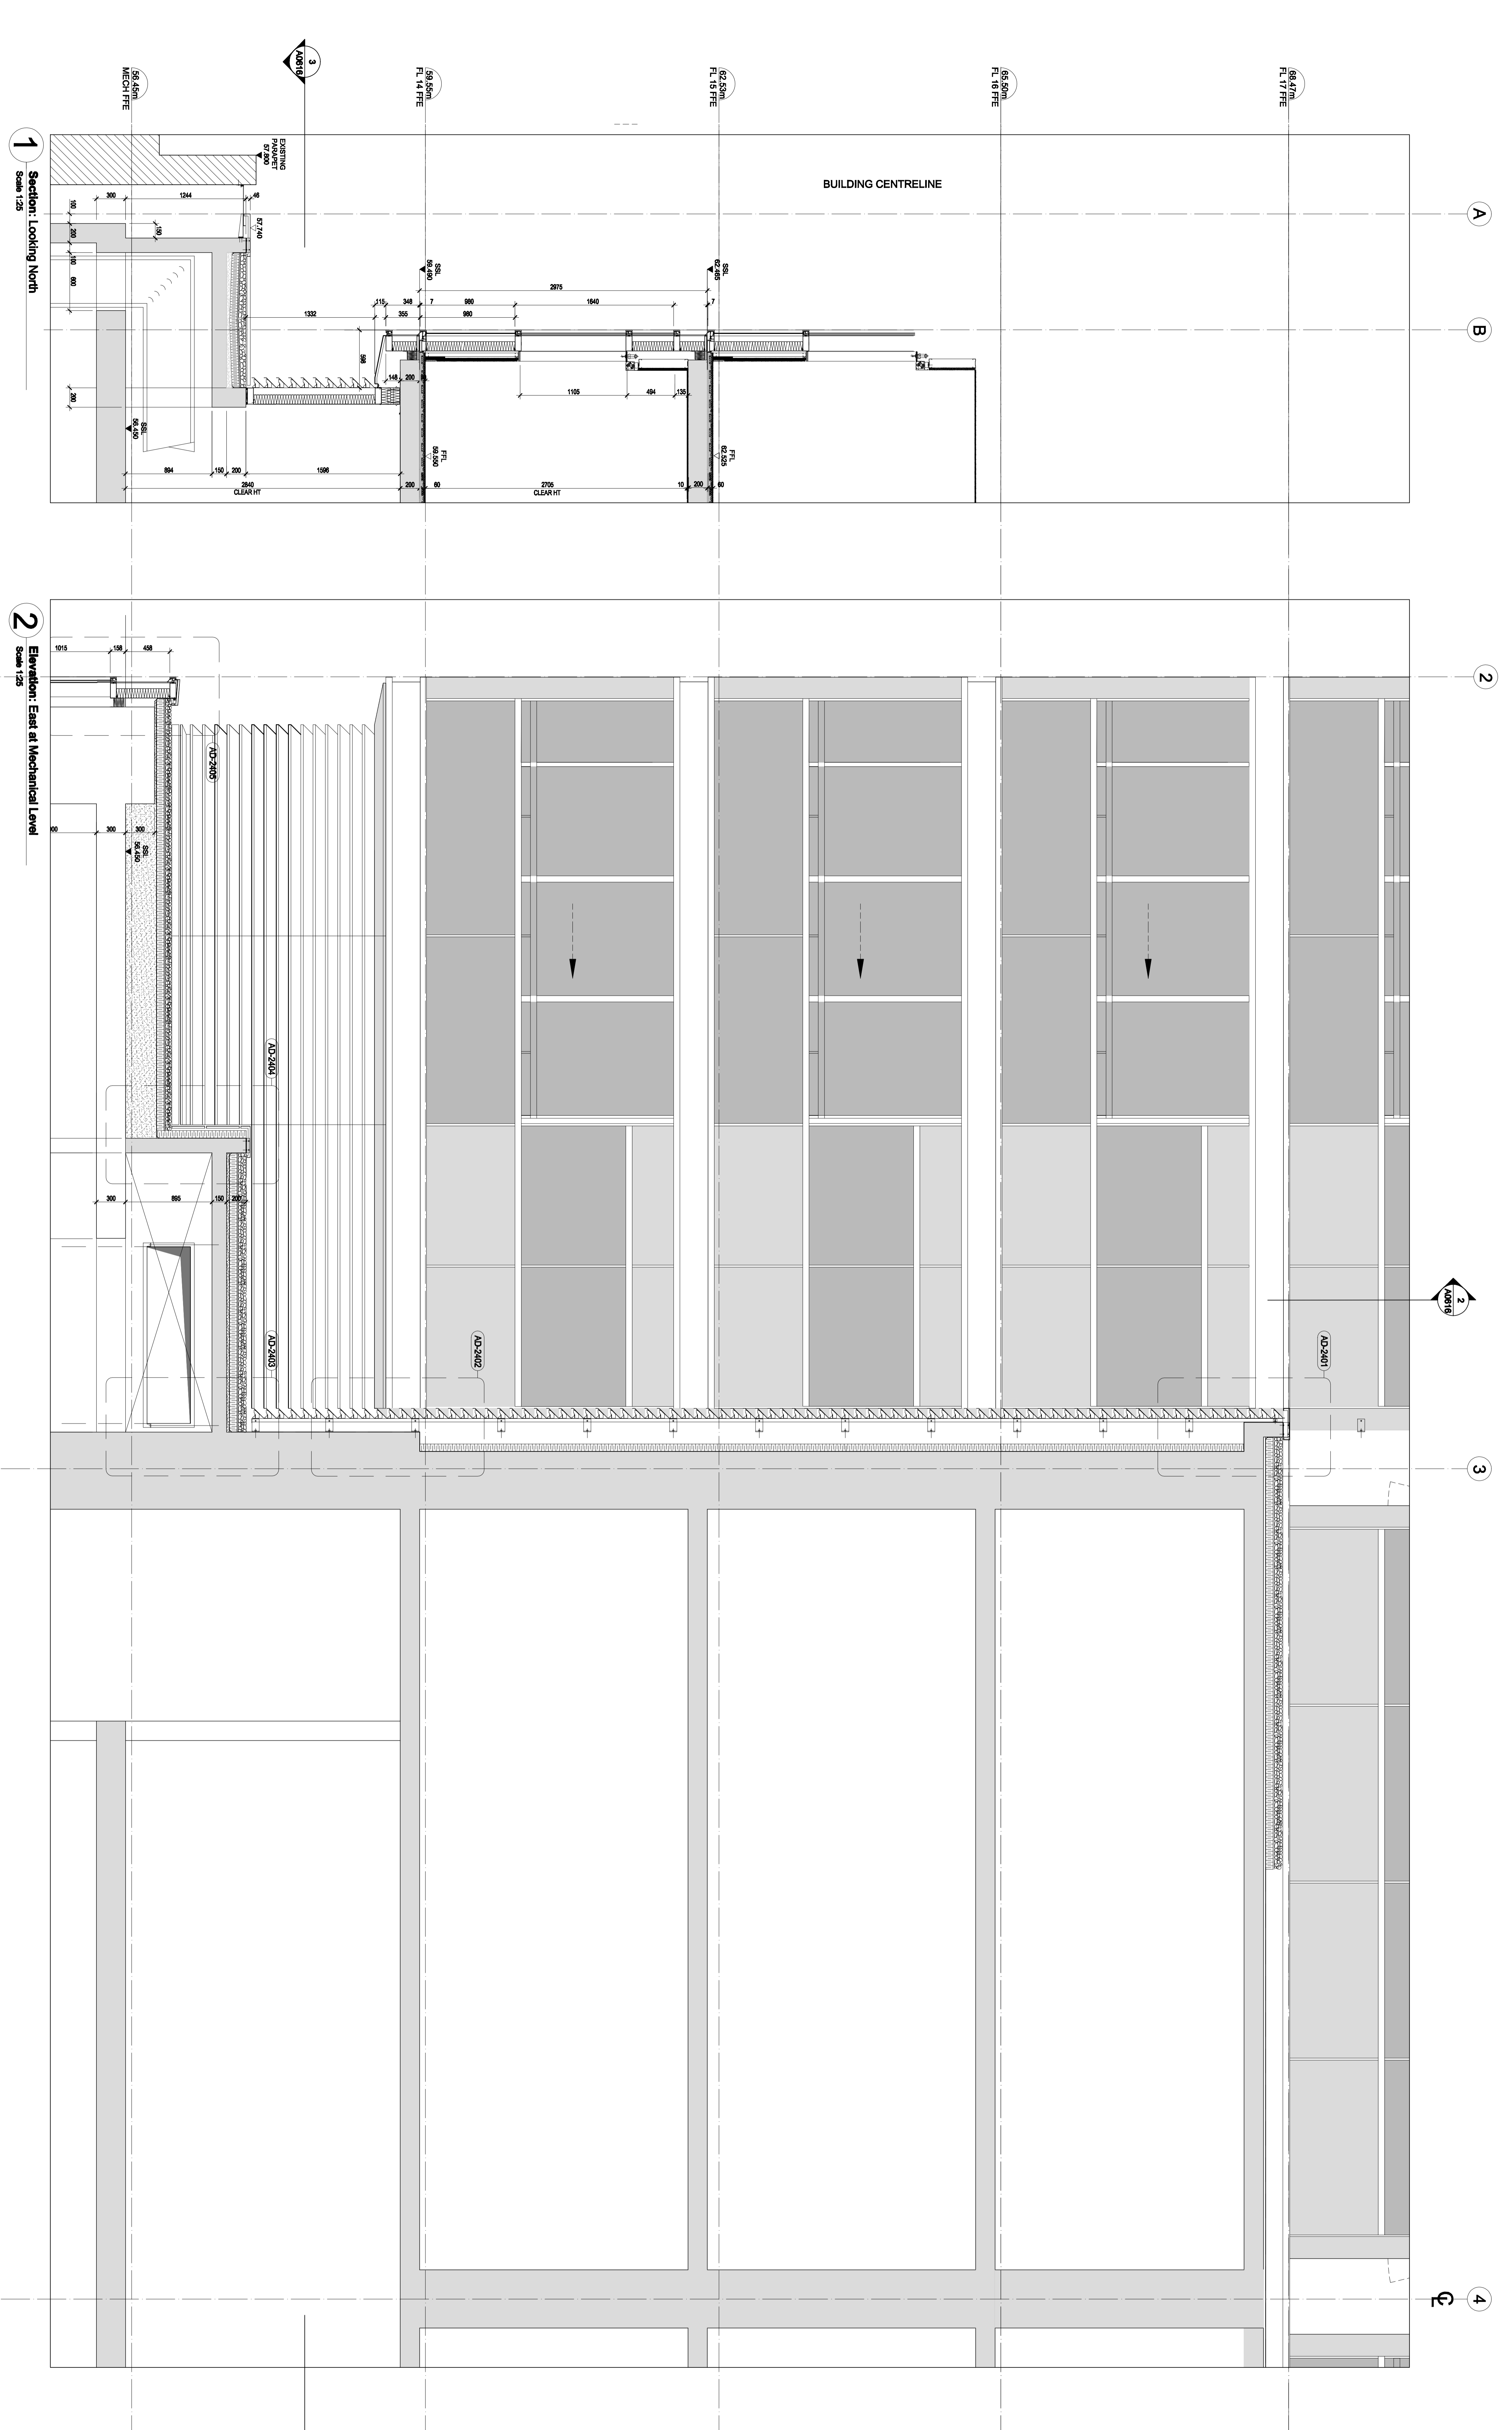

Job No	Scale	Drawing Number	Revision
2319	1:25	A0616	
Drawn By	Reviewed By		
ME	ME/SA		

Client
JAMESON DEVELOPMENT CORPORATION
JAMESON HOUSE

Architect
FOSTER + PARTNERS
Walker Farnold Architects Inc.
1000 North York Avenue
Toronto, Ontario M5E 1B3
Tel: +1 416 924 4444
Fax: +1 416 924 4444

Project
JAMESON HOUSE

Title
INTERFACE TO ADJACENT BUILDING: EAST FACADE SOUTH